


	CURVE 1	CURVE 2
△	30° 00' 00"	150° 00' 00"
R	30m	5m
TANGENT	8.038m	18.660m

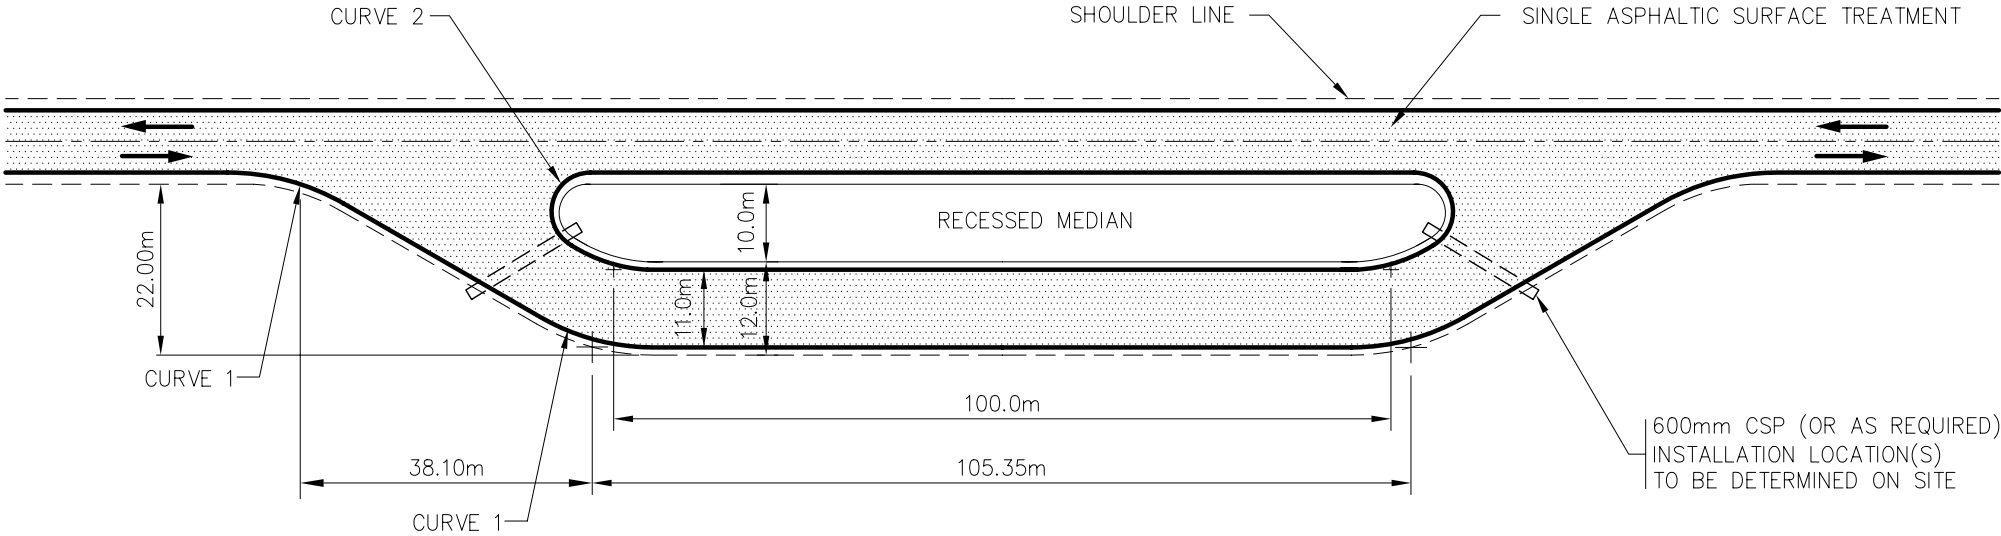

NOTE:

1. DIMENSIONS SHOWN ARE FINISHED SURFACE PAVEMENT AND GRANULAR SHOULDER WIDTHS.