


STEEL BEAM GUARDRAIL

STD. TERMINAL SECTION

PLACE NATIVE/  
GRANULAR BACKFILL

SECTION A-A

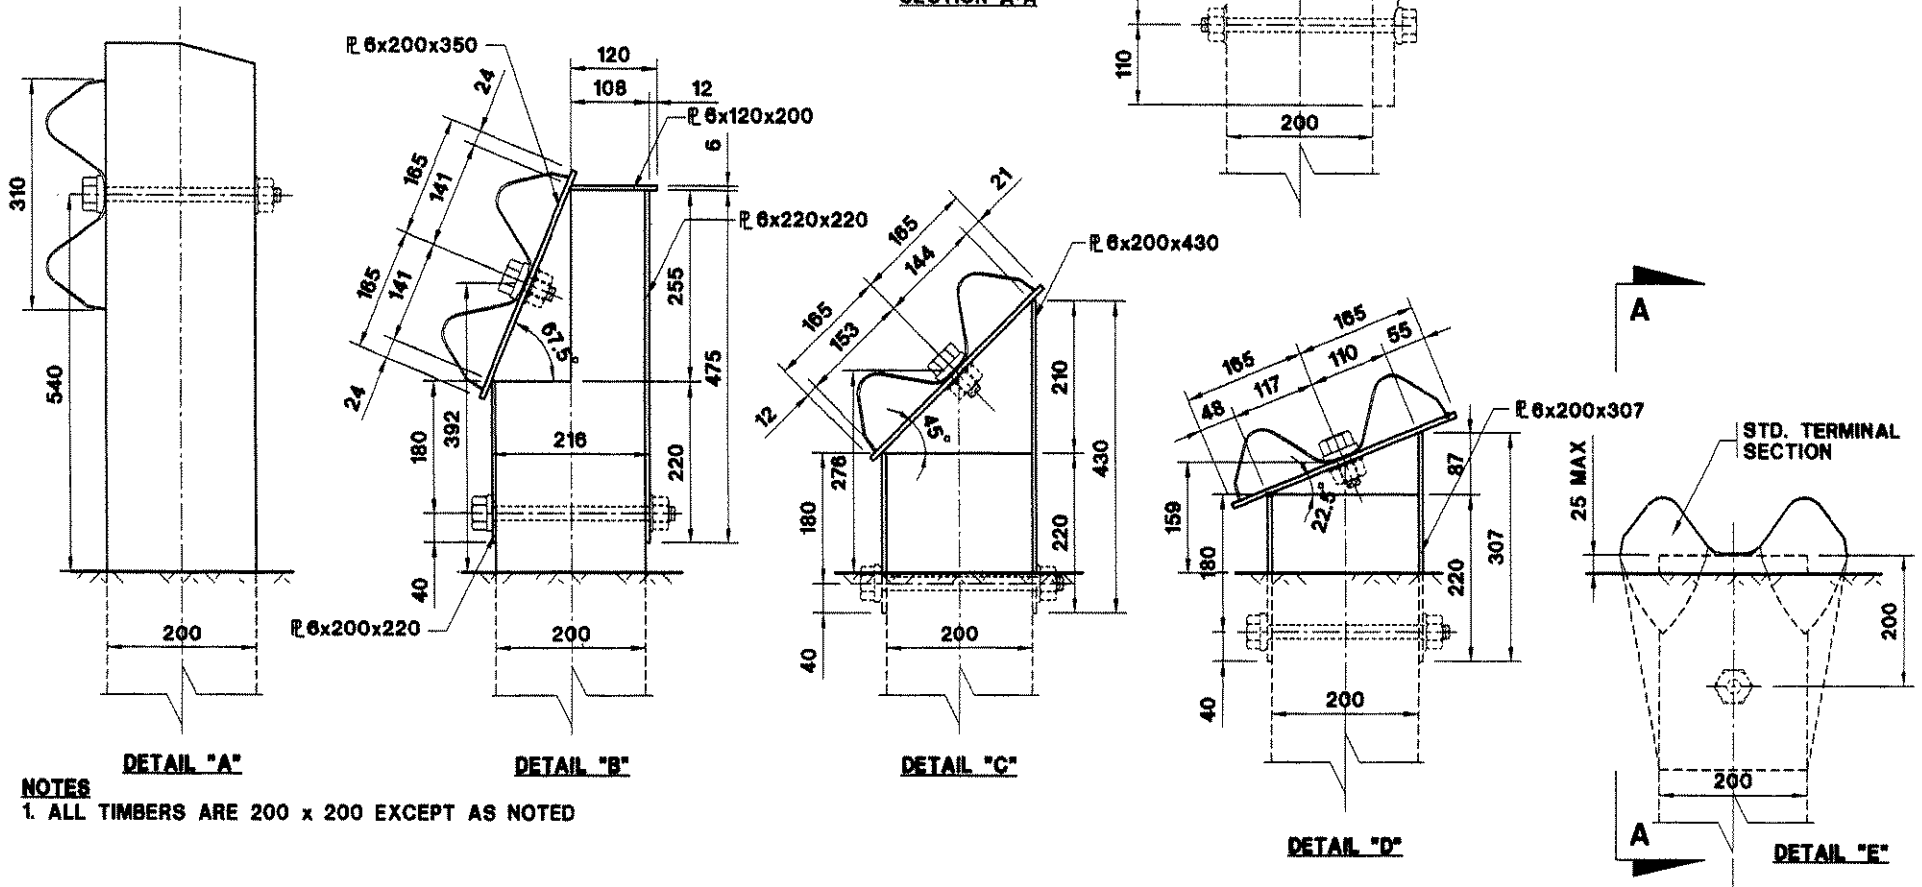

DETAIL "A"

DETAIL "B"

DETAIL "C"

DETAIL "D"

DETAIL "E"

NOTES

1. ALL TIMBERS ARE 200 x 200 EXCEPT AS NOTED



SD-700-04-04

STEEL W-BEAM GUARDRAIL  
POST CAP DETAILS

Date: JULY 1998

Revised: MARCH 2002

Approved

*K. K. K.*

Director  
Highways Division

APR 21 2005

Date