
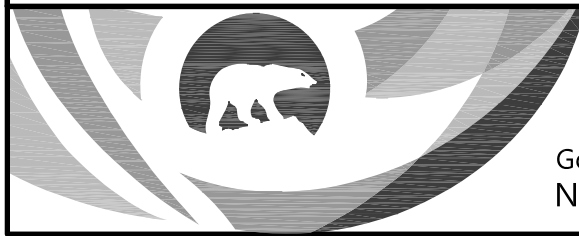
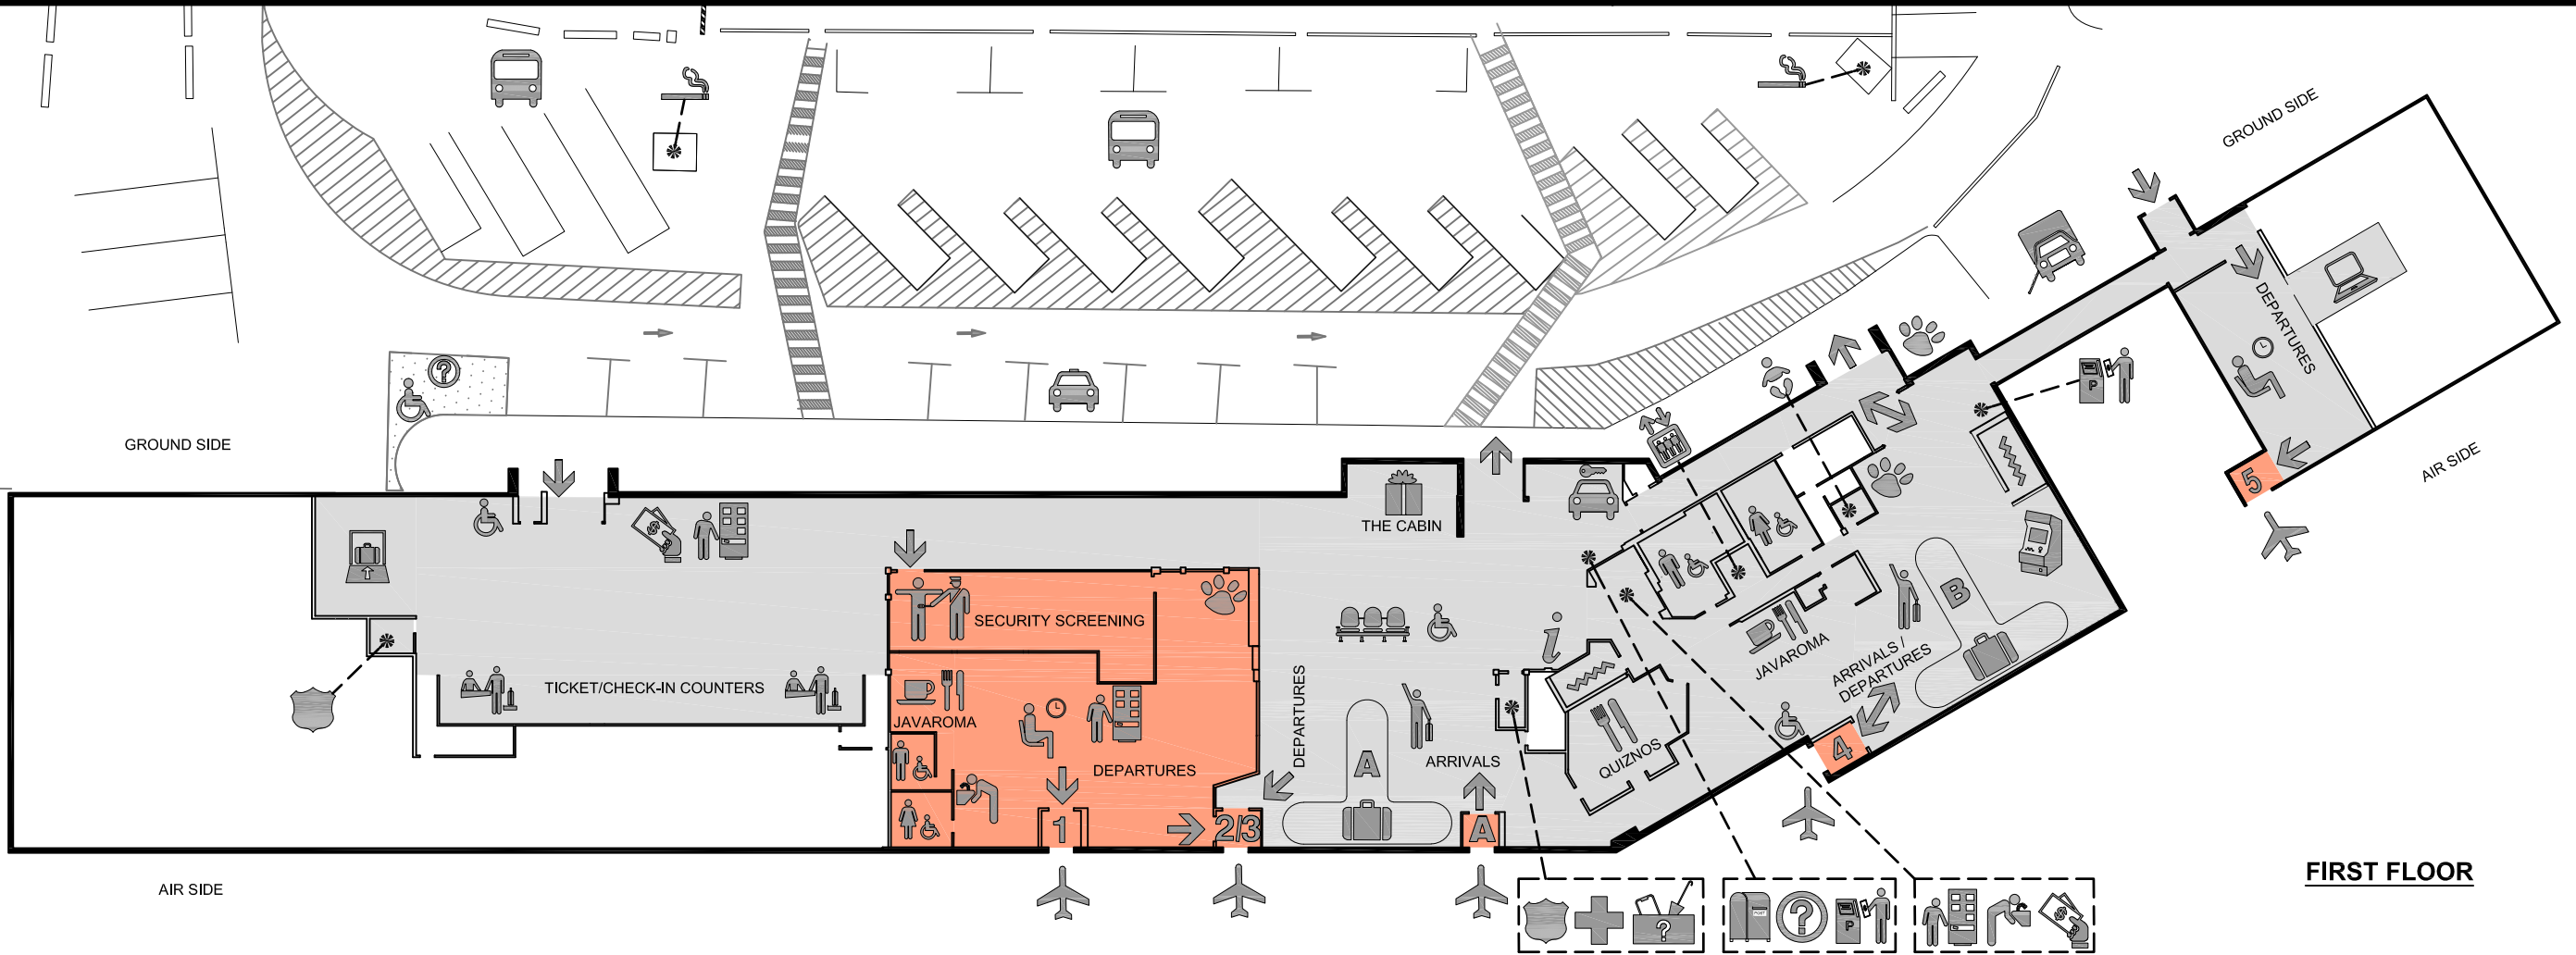


**LEGEND:**

- |                  |                     |                            |                      |                 |                         |
|------------------|---------------------|----------------------------|----------------------|-----------------|-------------------------|
| ELEVATOR         | GATES 1-5, A        | OVERSIZE BAGGAGE SCREENING | CURB SIDE ASSISTANCE | SECURITY        | WHEELCHAIRS             |
| STAIRS           | DIRECTION           | BAGGAGE CLAIM A,B          | INFORMATION          | FIRST AID       | PUBLIC AREA             |
| WASHROOMS        | CHECK-IN            | PAY PARKING                | PILOT INFORMATION    | LOST/ FOUND     | NON-PUBLIC AREA         |
| FAMILY ROOM      | SECURITY SCREENING  | SHUTTLE                    | BUSINESS INFORMATION | GIFT SHOP       | TICKETED PASSENGER AREA |
| WATER FOUNTAIN   | DEPARTURE LOUNGE    | CAR RENTALS                | BUSINESS CENTER      | ARCADE MACHINES |                         |
| COFFEE/ FOOD     | ARRIVING PASSENGERS | TAXI                       | MAIL BOX             | PET RELIEF      |                         |
| VENDING MACHINES | DEPARTURE SEATING   | LOADING ZONE               | ATM                  | SMOKING         |                         |

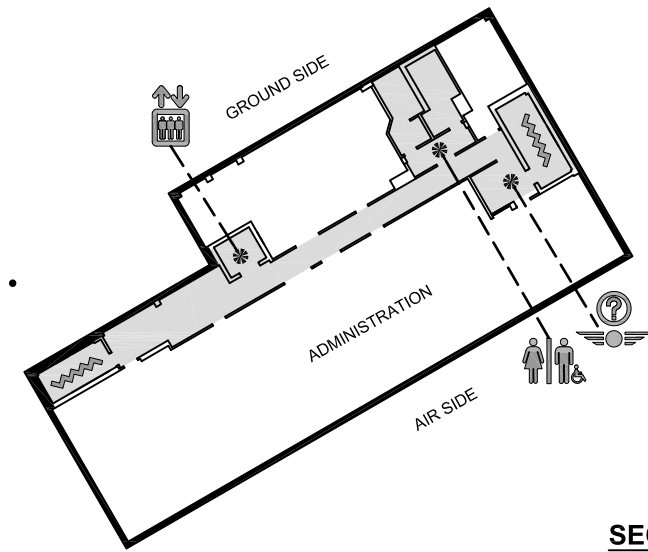

Government of Northwest Territories

DESIGNED BY:	SURVEY BY:
DRAWN BY: D.D.	APPROVED BY: S.H.
SCALE: 1:500 ON 11x17	DATE: MAY 2024
PROJECT NO.:	FIGURE NO.: 1 OF 1

Title:	<b>YELLOWKNIFE AIR TERMINAL BUILDING ACCESSIBILITY MAP</b>
FILE NAME:	105-2408.DWG