






LEGEND:


 ELEVATOR


 STAIRS


 WASHROOMS


 FAMILY ROOM


 WATER FOUNTAIN


 COFFEE/FOOD


 VENDING MACHINES


 GATES 1-5, A


 DIRECTION


 CHECK-IN


 SECURITY SCREENING


 DEPARTURE LOUNGE


 ARRIVING PASSENGERS

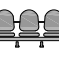
 DEPARTURE SEATING


 OVERSIZE BAGGAGE SCREENING


 BAGGAGE CLAIM A,B


 PAY PARKING


 SHUTTLE


 CAR RENTALS


 TAXI


 LOADING ZONE


 CURB SIDE ASSISTANCE


 INFORMATION


 PILOT INFORMATION


 BUSINESS INFORMATION


 BUSINESS CENTER


 MAIL BOX


 ATM


 SECURITY


 FIRST AID


 LOST/ FOUND


 GIFT SHOP


 ARCADE MACHINES


 PET RELIEF

 SMOKING


 PUBLIC AREA

 NON-PUBLIC AREA

 TICKETED PASSENGER AREA

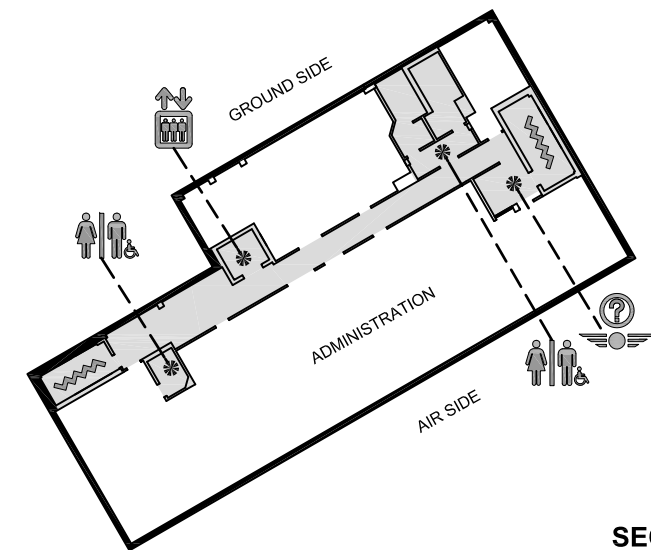

SECOND FLOOR

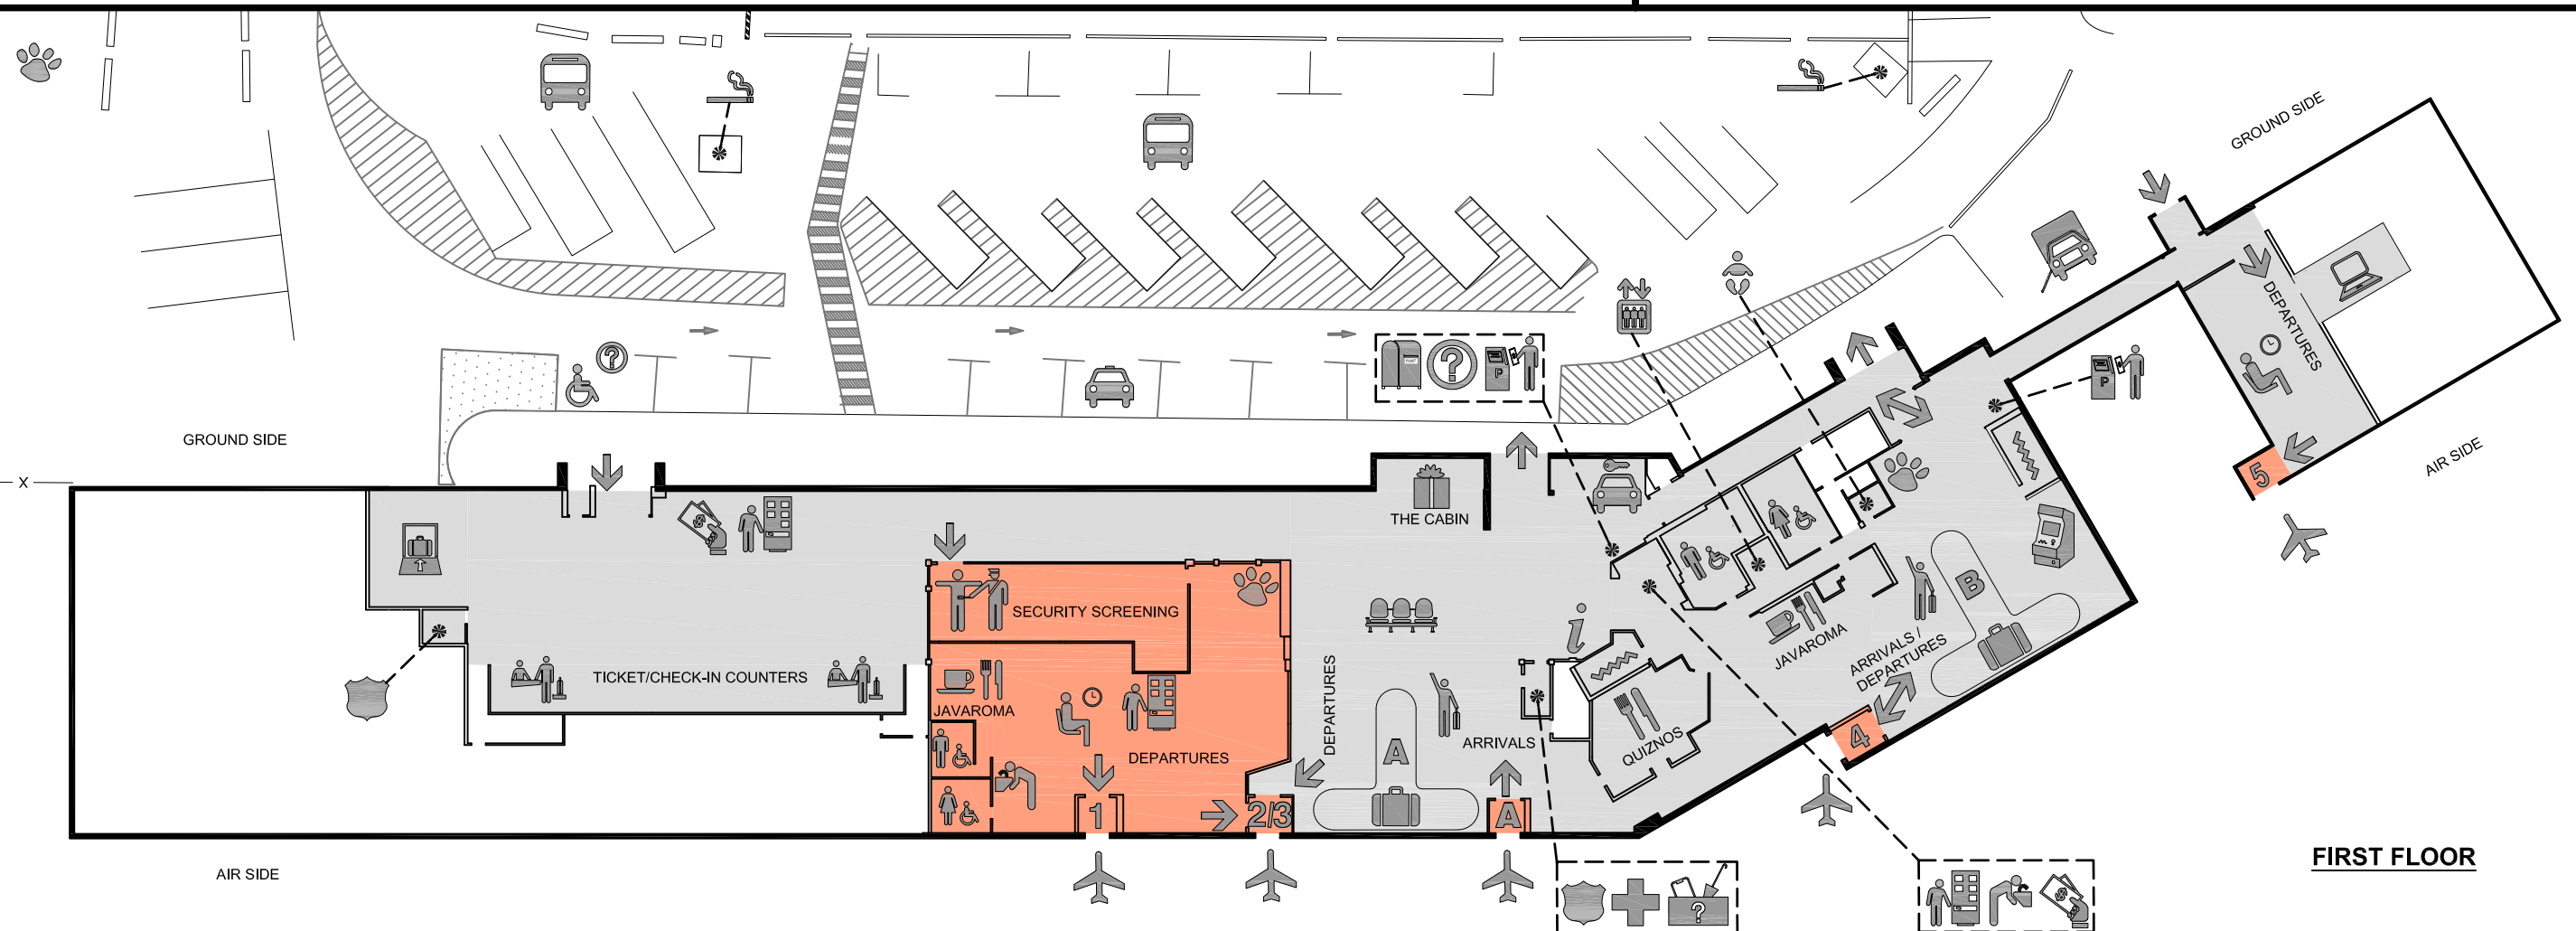

FIRST FLOOR

Government of
Northwest Territories

DESIGNED BY:

DRAWN BY: D.D.

SCALE: 1:500 ON 11x17

PROJECT NO.:

SURVEY BY:

APPROVED BY: S.H.

DATE: MAR. 2023

FIGURE NO.: 1 OF 1

Title:

**YELLOWKNIFE AIR TERMINAL BUILDING
ACCESSIBILITY MAP**

FILE NAME: 105-2303.DWG